


**A1 SITE PLAN**

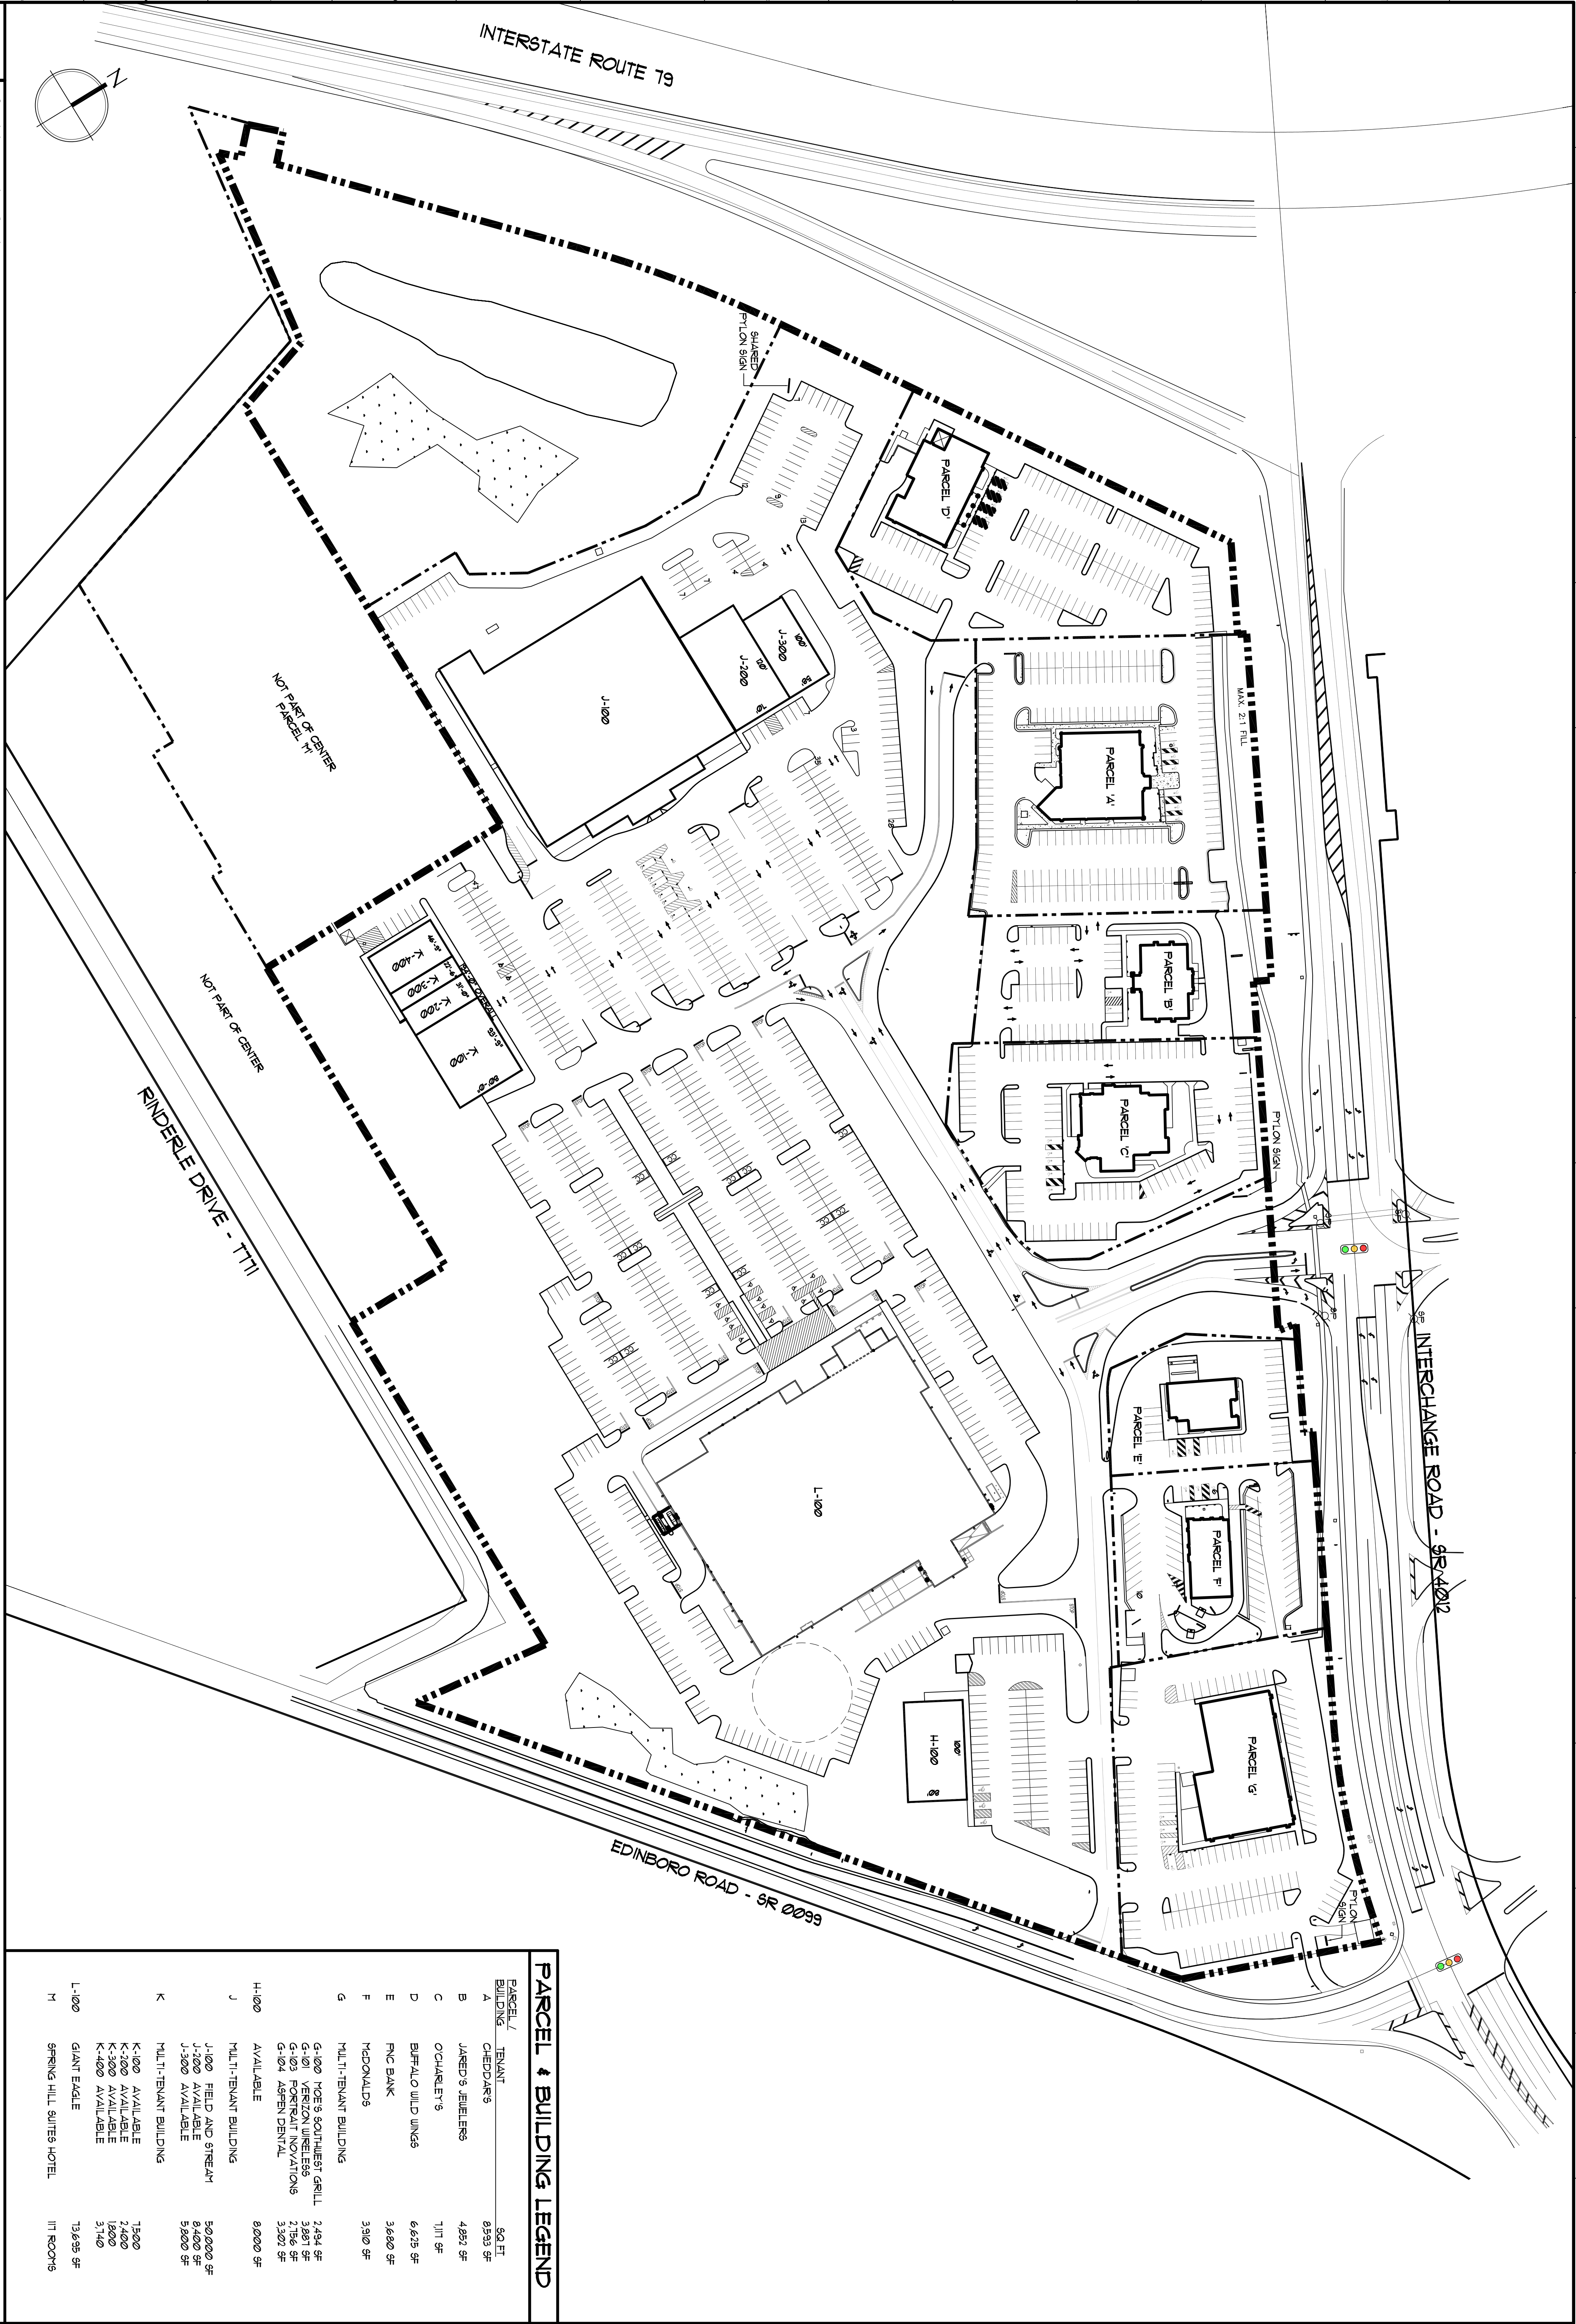

**PARCEL & BUILDING LEGEND**

PARCEL / BUILDING	TENANT	SQ. FT.
A	CHEDDARS	8533 SF
B	JARED'S JEWELERS	4857 SF
C	O'CHARLES	1111 SF
D	BUFFALO WILD WINGS	6,625 SF
E	FNC BANK	3,660 SF
F	MCDONALDS	3,910 SF
G	MULTI-TENANT BUILDING	
	G-100 NORIS SOUTHWEST CELL	2,194 SF
	G-101 VISION JEWELERS	3,981 SF
	G-103 FORTRAIT NOVATIONS	2,756 SF
	G-104 ASPEN DENTAL	3,207 SF
H-100	AVAILABLE	8,000 SF
J	MULTI-TENANT BUILDING	
	J-100 FIELD AND STREAM	50,000 SF
	J-101 AVAILABLE	8,000 SF
	J-102 AVAILABLE	5,800 SF
K	MULTI-TENANT BUILDING	
	K-100 AVAILABLE	7,500
	K-101 AVAILABLE	7,400
	K-102 AVAILABLE	1,800
	K-103 AVAILABLE	3,140
L-100	GIANT EAGLE	13,695 SF
M	SPRING HILL SUITES HOTEL	111 ROOMS

**MILLCREEK MARKETPLACE**

**LEASING PLAN**

INTERCHANGE ROAD AND INTERSTATE 19 ERIE, PA

**NOT FOR CONSTRUCTION**



**Bostwick Design Partnership**

2631 West 8th Street Erie, PA 16505  
814.838.7525 F 814.833.0202  
BOSTWICKDESIGN.COM

DRAWING NO. **SP100**  
 SHEET NO. 106  
 DATE 07/21/16  
 DESIGNER RER  
 CHECKER AN  
 PROJECT NO. 046710